

# MARION COUNTY SURVEYOR'S OFFICE



## SECTION CORNER RECORD

DEBRA S. JENKINS  
MARION COUNTY SURVEYOR

SEC. 3 TWN. 14<sub>N</sub> RNG. 2<sub>E</sub>

BRYAN F. CATLIN, PLS  
TECHNICAL SUPERVISOR

Date: 1-12-10  
Party Chief: Wilcoxen  
Crew: Finney  
Type of Marker: Airport Disc in Steel Box  
Method of Establishment: County: 4-20-2000  
IN S.P.C. E Zone, NAD 83 (1986)  
Name: 14020301  
N: 493 389.236 0(m)  
E: 45 012.930 0(m)

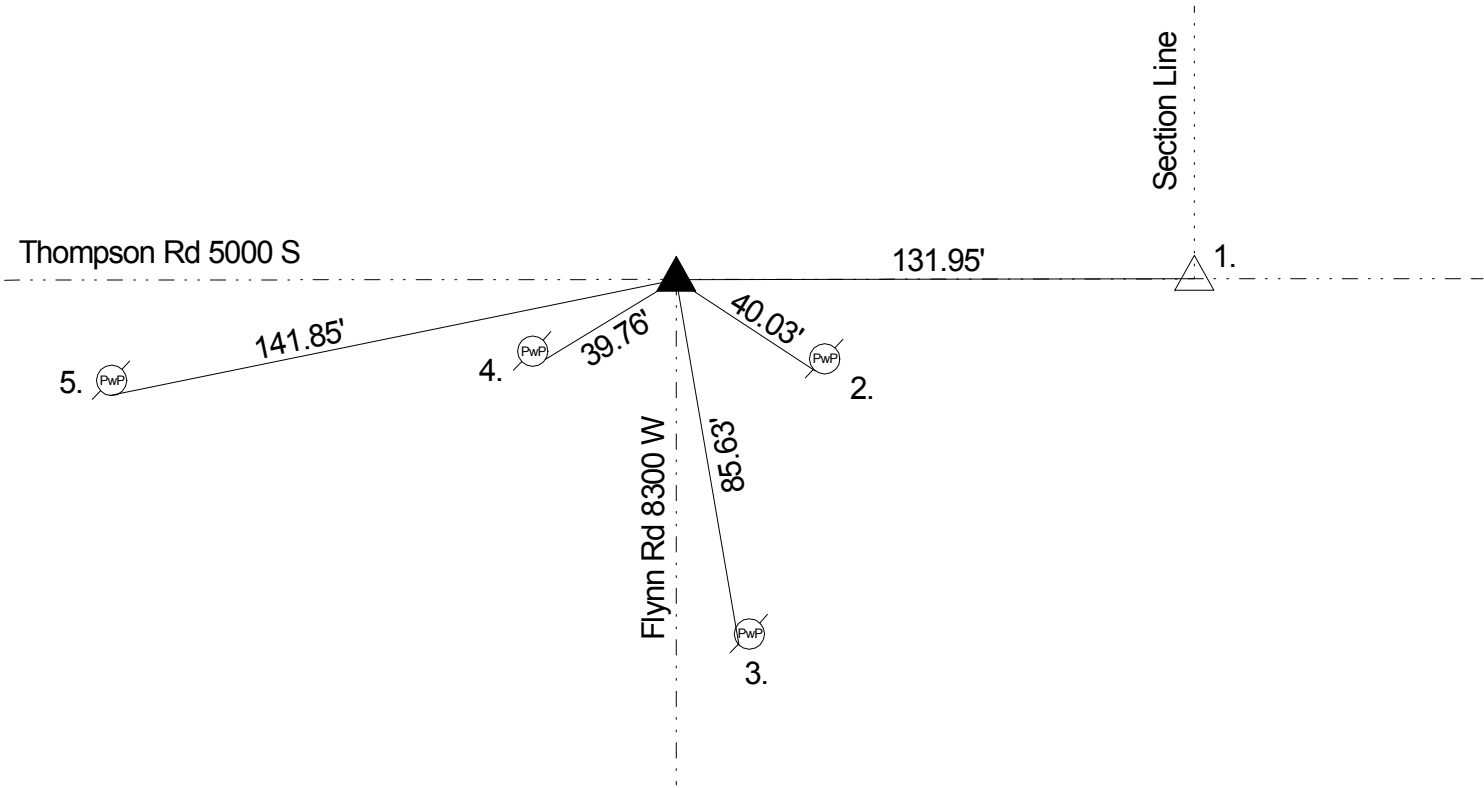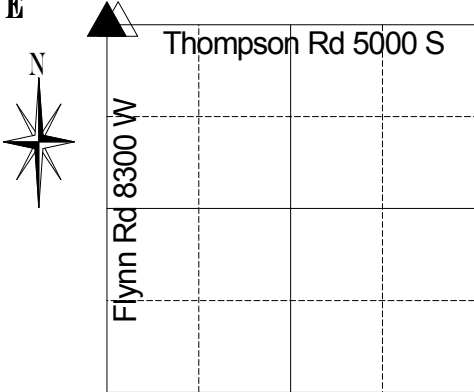

Corner originally set as a post in 1820 by Wm. B. Laughlin with the following witnesses: 3" beech bearing S 72 E 3 links and a 12" dogwood bearing S 83 W 25 links (Marion County Atlas p. 1). MCS on 11/21/1957 called a pipe set. Hylden on 10/31/74 called a RR spike. Wilcoxen on 7/2/85 called a RR spike. Kiste on 5/25/90 called a RR spike. Wilcoxen on 12/22/94 called a RR spike. Whiteside on 3/13/95 called a RR spike. Kiste on 4/20/2000 called an Indianapolis Airport Authority Monument in steel box. Wilcoxen on 1/24/05 called same. Wilcoxen on 1/12/10 called same.

REF.	DISTANCE	DESCRIPTION
1.	131.95'	Due East to south west corner of 34-15-2 (RR spike) (200 links per Laughlin, 1820)
2.	40.03'	Mag nail w/brass washer SW PwP #54-681 X 2" up
3.	85.63'	Mag nail w/brass washer SW PwP #48-681 X 3" up
4.	39.76'	PK nail SE cut-off PwP no # 12" up
5.	141.85'	PK nail S PwP #47-681 X 15" up